
GRID REF: BC 91

Date: TBC

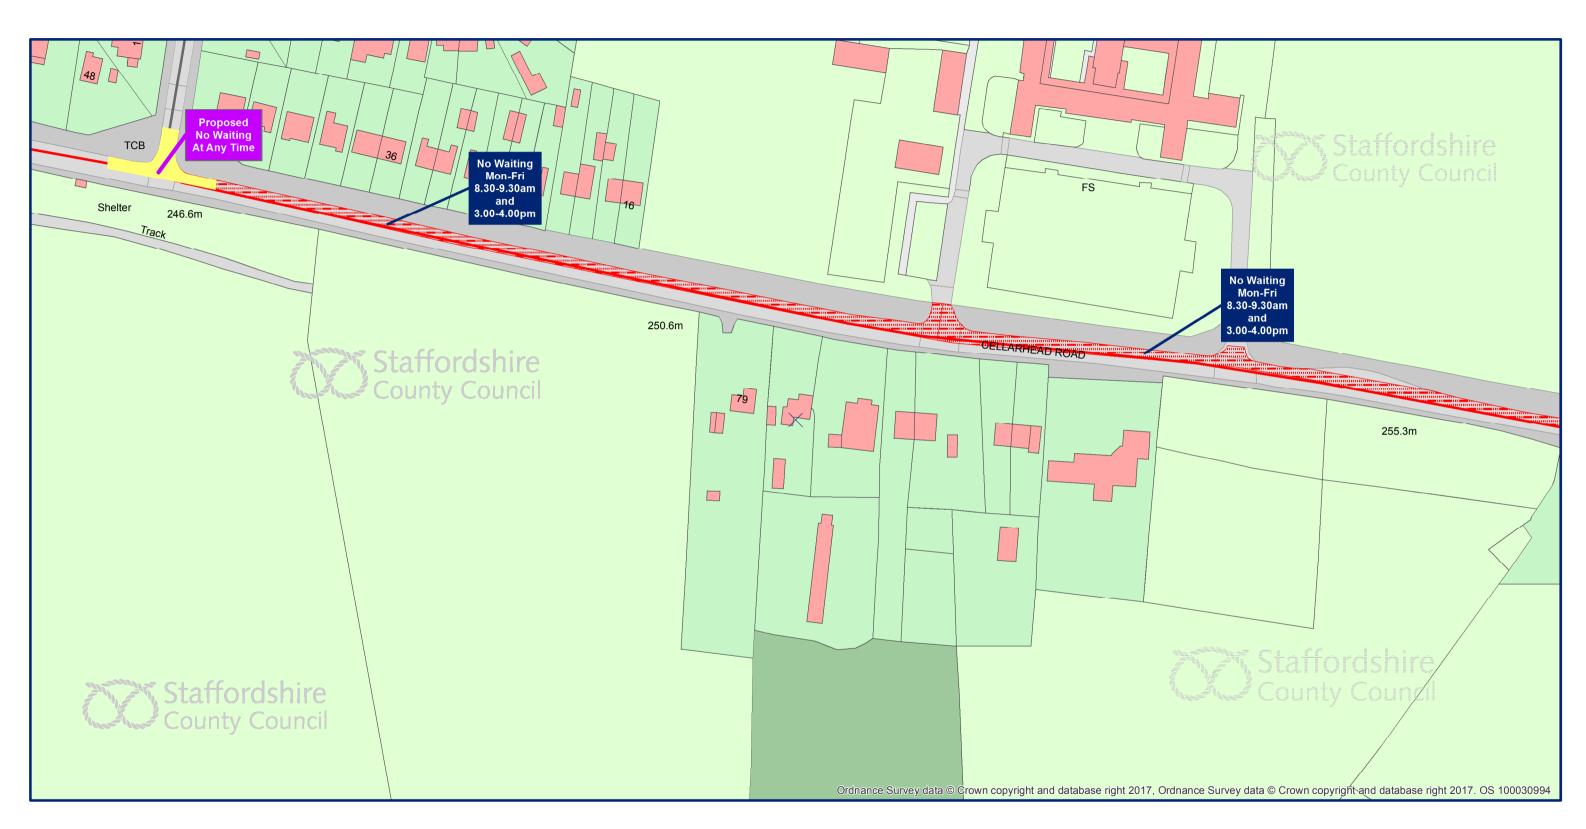



Staffordshire County Council (Staffordshire Moorlands) (Prohibition and Restriction of Waiting and Loading and Parking Places)

© Crown copyright and database rights 2016 Ordnance Survey 100019422

Highways and Built County Staffordshire County Council 2 Staffordshire Place Stafford ST16 2DH

Scale - 1:1250

